




SEGMENT 2 (ALTERNATIVE A)
WIDEN TO THE SOUTH,
REALIGN COUNTY ROAD
ENVIRONMENTAL STUDY LIMITS
(ESL)
SAFETY IMPROVEMENT PROJECT ON STATE ROUTE 16
SHEET 1 OF 2

LINE LEGEND

- Environmental Study Limits** (Yellow dashed line)
- Area Of Temporary Impacts** (Blue dashed line)
- Edge Of Pavement** (White line)
- Clear Recovery Zone** (Green line)
- Property Lines** (Orange line)
- Proposed Right Of Way** (Red line)

SCALE: 1" = 200'
 EA: 1:63,700
 PREPARED BY: SPURGEON MS
 FEBRUARY 1, 2006



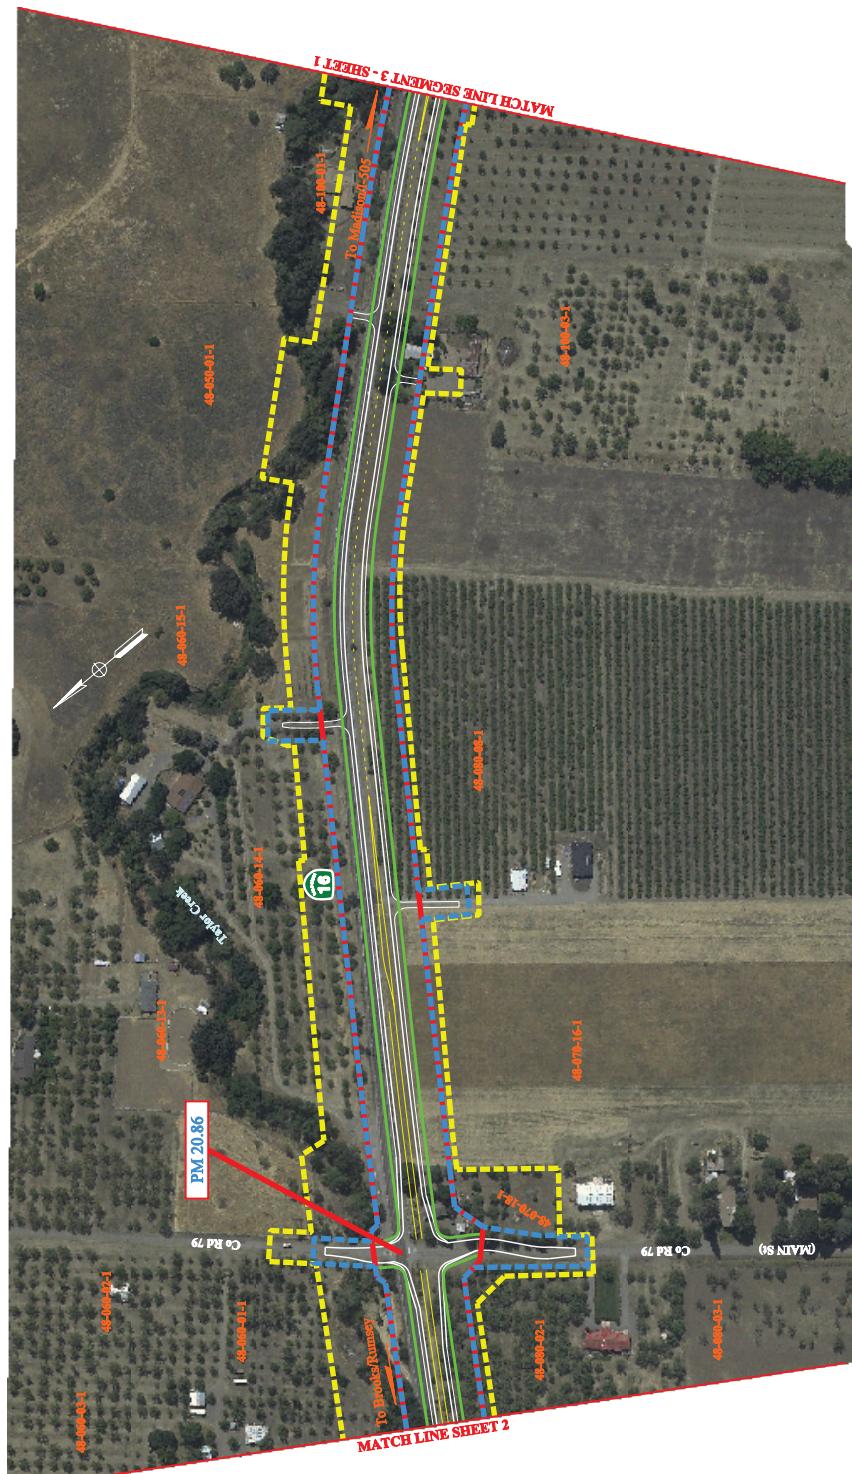

SEGMENT 2 (ALTERNATIVE A)
WIDEN TO THE SOUTH
REALIGN COUNTY ROAD
ENVIRONMENTAL STUDY LIMITS
(ESL)
SAFETY IMPROVEMENTS ON STATE ROUTE 16
SHEET 2 OF 2

LINE LEGEND
Environmental Study Limits
Area Of Temporary Impacts
Edge Of Pavement
Clear Recovery Zone
Property Lines
Proposed Right Of Way

SCALE 1" = 200'
DRAWN AND PLACED BY DIVISION 4C
FEBRUARY 1, 2008

153103818